

PUBLIC NOTICE

DEPARTMENT FOR TRANSPORT


TOWN AND COUNTRY PLANNING ACT 1990

The Secretary of State gives notice of the proposal to make an Order under section 247 of the above Act to authorise the stopping up of a length of unnamed highway as lies off Marsden Street at Skelmanthorpe in the Metropolitan Borough of Kirklees.

If made, the Order would authorise the stopping up only to enable development as permitted by Kirklees Council, under reference 2021/61/94622/E.

Copies of the draft Order and relevant plan will be available for inspection during normal opening hours at Denby Dale Parish Council, Council Offices, Commercial Road, Skelmanthorpe, Huddersfield, HD8 9DA in the 28 days commencing on 18 January 2024, and may be obtained, free of charge, from the addresses stated below quoting NATTRAN/Y&H/S247/5652.

Any person may object to the making of the proposed order by stating their reasons in writing to the Secretary of State at nationalcasework@dft.gov.uk or National Transport Casework Team, Tyneside House, Skinnerburn Road, Newcastle upon Tyne NE4 7AR, quoting the above reference. Objections should be received by midnight on **15 February 2024**. You are advised that your personal data and correspondence will be passed to the applicant/agent to enable your objection to be considered. If you do not wish your personal data to be forwarded, please state your reasons when submitting your objection.

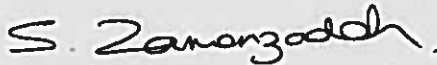

S Zamenzadeh, Casework Manager

TOWN AND COUNTRY PLANNING ACT 1990

THE STOPPING UP OF HIGHWAY (YORKSHIRE AND THE HUMBER) (NO.) ORDER 20..

The Secretary of State makes this Order in exercise of powers under section 247 of the Town and Country Planning Act 1990 ("the Act").

1. The Secretary of State authorises the stopping up of the highway described in the Schedule to this Order and shown on the plan numbered NATTRAN/Y&H/S247/5652, to enable development to be carried out in accordance with the planning permission granted by Kirklees Council, under reference 2021/61/94622/E.
2. No part of the said highway shall be stopped up pursuant to this Order until the Council certify to the developer that the provisions of article 3 of this Order have been complied with.
3. The developer shall to the reasonable satisfaction of Kirklees Council provide new highway as proposed and detailed in the approved planning permission, development plans and associated legal agreements with the Council.
4. Where immediately before the date of this Order there is any apparatus of statutory undertakers under, in, on, over, along or across any highway authorised to be stopped up pursuant to this Order then, subject to section 261(4) of the Act, those undertakers shall have the same rights as respects that apparatus after that highway is stopped up as they had immediately beforehand.
5. This Order shall come into force on the

Signed by authority of
the Secretary of State


TIM BRIMELOW
An Official in the
National Transport Casework Team
Department for Transport

THE SCHEDULE

Description of highway to be stopped up

The highway to be stopped up is at Skelmanthorpe in the Metropolitan Borough of Kirklees, shown on the plan as a length of unnamed highway as lies off Marsden Street. It commences from its junction with Marsden Street extending in a north westerly direction for a distance of 84 metres and having a maximum width of 8.7 metres. It is marked A-B on the plan.

HIGHWAY AT SKELMANTHORPE IN THE METROPOLITAN BOROUGH OF KIRKLEES

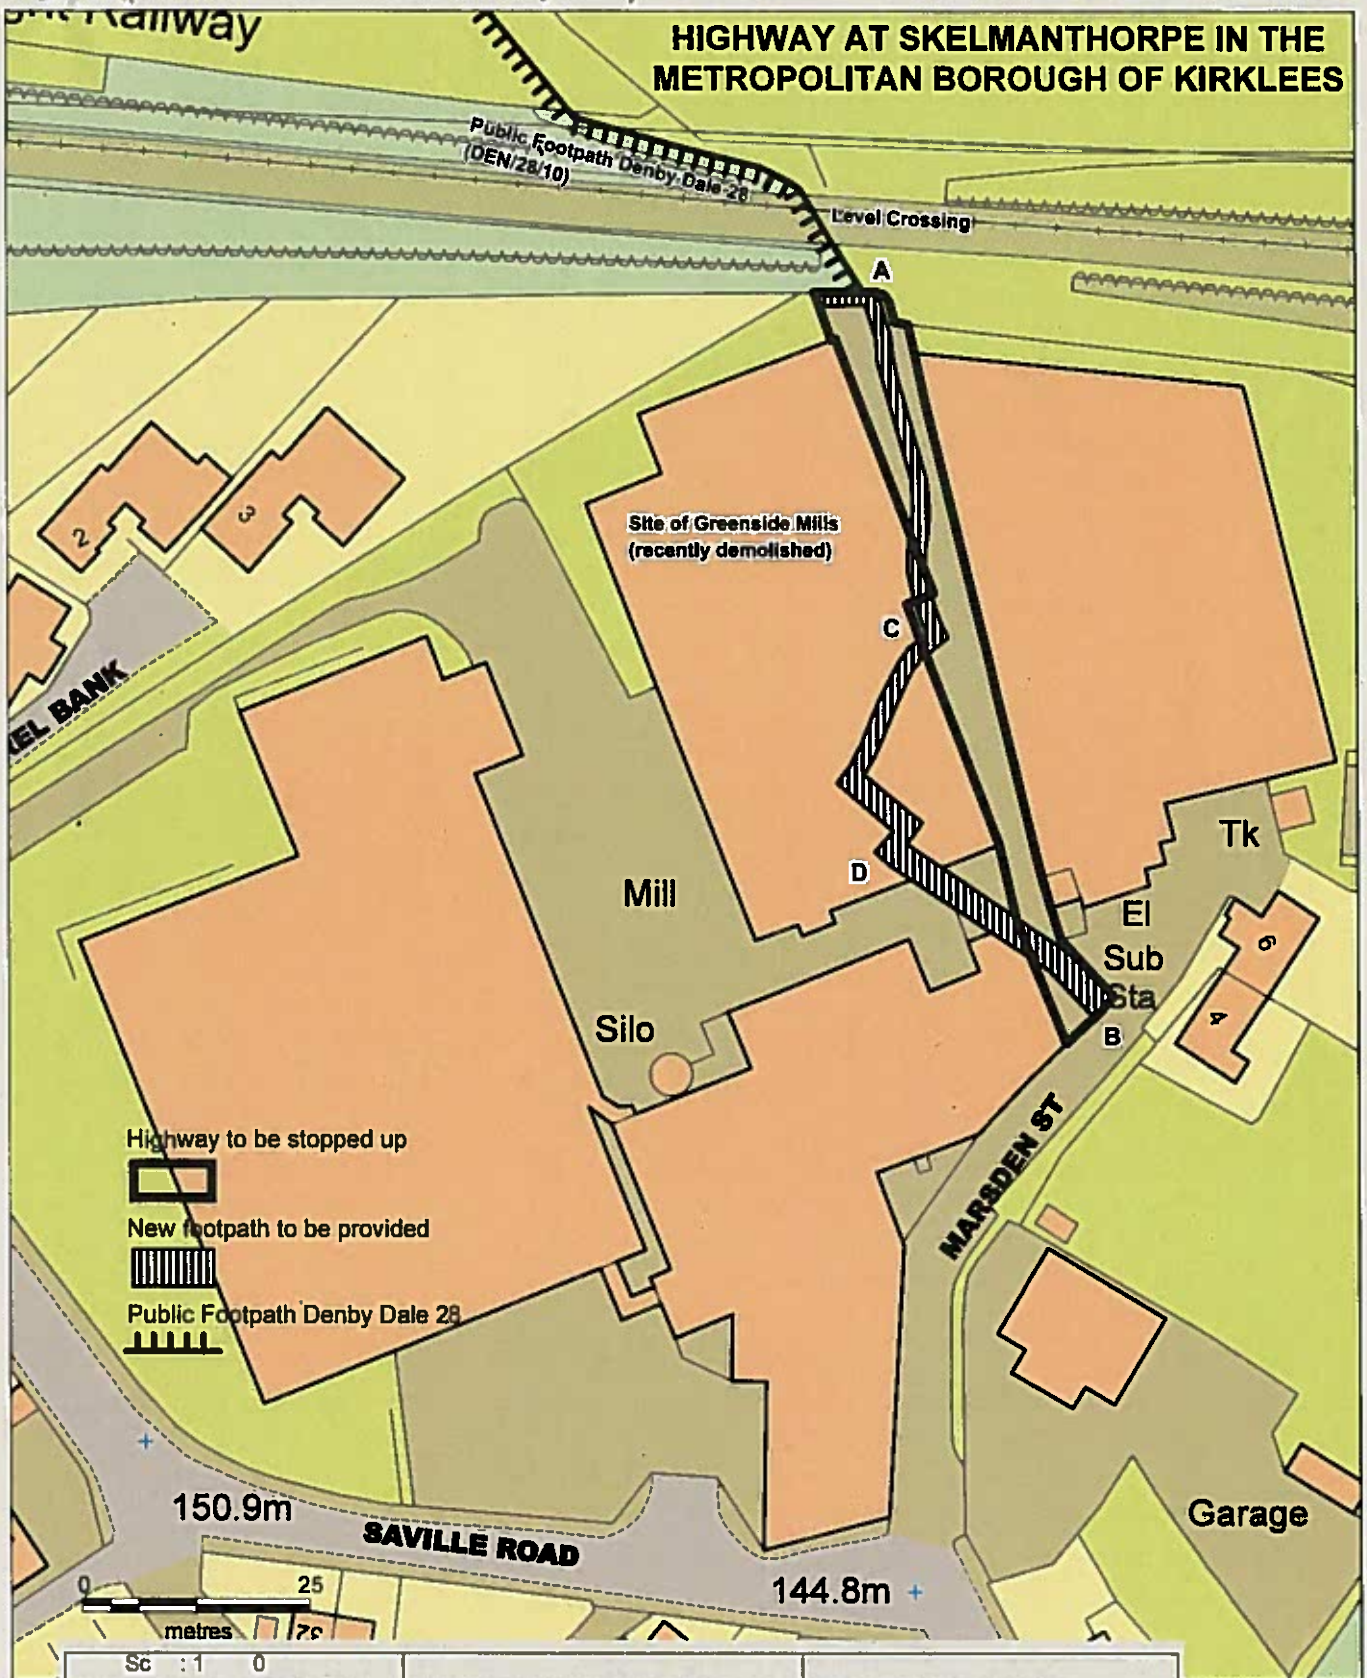

Highway to be stopped up



New footpath to be provided



Public Footpath Denby Dale 28



Scale 1:750 @ A4

Highway to be stopped up



Proposed new highway to be provided



National Transport Casework Team
 Department for Transport
 Plan No: NATTRAN/Y&H/S247/5652

Signed by Authority of the Secretary of State

on.....

Signature.....

TIM BRIMELOW
 An Official in the
 National Transport Casework Team
 Department for Transport

