



Department
for Transport

Ms Carole Wadsworth
Denby Dale Parish Council
Council Offices
Commercial Road
Skelmanthorp
Huddersfield
HD8 9DA

National Transport Casework Team
Tyneside House
Skinnerburn Road
Newcastle Business Park
Newcastle upon Tyne
NE4 7AR

Direct line: 07812 482 761

www.gov.uk

Our Ref: NATTRAN/Y&H/S247/5652
Date: 18 March 2024

Email: nationalcasework@df.gov.uk

Dear Ms Wadsworth

**TOWN AND COUNTRY PLANNING ACT 1990 – SECTION 247
PROPOSED STOPPING UP OF HIGHWAY AT GREENSIDE MILLS, MARSDEN
STREET, SKELMANTHORPE, HD8 9EE**

OS GRID REFERENCE: E: 423393 & N: 410968

Please find attached for your retention a copy of an Order made under the provisions of the above Act, together with a copy of the public notice and plan.

Please note that this is for information only and there is no need for you to respond.

Yours sincerely

LINDA GRIMWOOD
National Transport Casework Team

PUBLIC NOTICE

DEPARTMENT FOR TRANSPORT

TOWN AND COUNTRY PLANNING ACT 1990

The Secretary of State gives notice of an Order made under Section 247 of the above Act entitled "The Stopping up of Highway (Yorkshire and the Humber) (No.2) Order 2024" authorising the stopping up of a length of unnamed highway as lies off Marsden Street at Skelmanthorpe in the Metropolitan Borough of Kirklees. This is to enable development as permitted by Kirklees Council, under reference 2021/61/94622/E.

Copies of the Order may be obtained, free of charge, from the Secretary of State, National Transport Casework Team, Tyneside House, Skinnerburn Road, Newcastle Business Park, Newcastle upon Tyne NE4 7AR or nationalcasework@dft.gov.uk (quoting NATTRAN/Y&H/S247/5652). They may also be inspected during normal opening hours at Denby Dale Parish Council, Council Offices, Commercial Road, Skelmanthorpe, Huddersfield, HD8 9DA.

Any person who wishes to challenge the validity of the decision to make the Order may apply to the High Court within 6 weeks from 5 April 2024.



S Zamenzadeh, Casework Manager

TOWN AND COUNTRY PLANNING ACT 1990

THE STOPPING UP OF HIGHWAY (YORKSHIRE AND THE HUMBER) (NO.2) ORDER 2024

The Secretary of State makes this Order in exercise of powers under section 247 of the Town and Country Planning Act 1990 ("the Act").

1. The Secretary of State authorises the stopping up of the highway described in the Schedule to this Order and shown on the plan numbered NATTRAN/Y&H/S247/5652, to enable development to be carried out in accordance with the planning permission granted by Kirklees Council, under reference 2021/61/94622/E.
2. No part of the said highway shall be stopped up pursuant to this Order until the Council certify to the developer that the provisions of article 3 of this Order have been complied with.
3. The developer shall to the reasonable satisfaction of Kirklees Council provide new highway as proposed and detailed in the approved planning permission, development plans and associated legal agreements with the Council.
4. Where immediately before the date of this Order there is any apparatus of statutory undertakers under, in, on, over, along or across any highway authorised to be stopped up pursuant to this Order then, subject to section 261(4) of the Act, those undertakers shall have the same rights as respects that apparatus after that highway is stopped up as they had immediately beforehand.
5. This Order shall come into force on the **5 April 2024**.

S. Zamenzadeh

Signed by authority of
the Secretary of State
13 March 2024


SANDRA ZAMENZADEH
An Official in the
National Transport Casework Team
Department for Transport




THE SCHEDULE

Description of highway to be stopped up


The highway to be stopped up is at Skelmanthorpe in the Metropolitan Borough of Kirklees, shown on the plan as a length of unnamed highway as lies off Marsden Street. It commences from its junction with Marsden Street extending in a north westerly direction for a distance of 84 metres and having a maximum width of 8.7 metres. It is marked A-B on the plan.

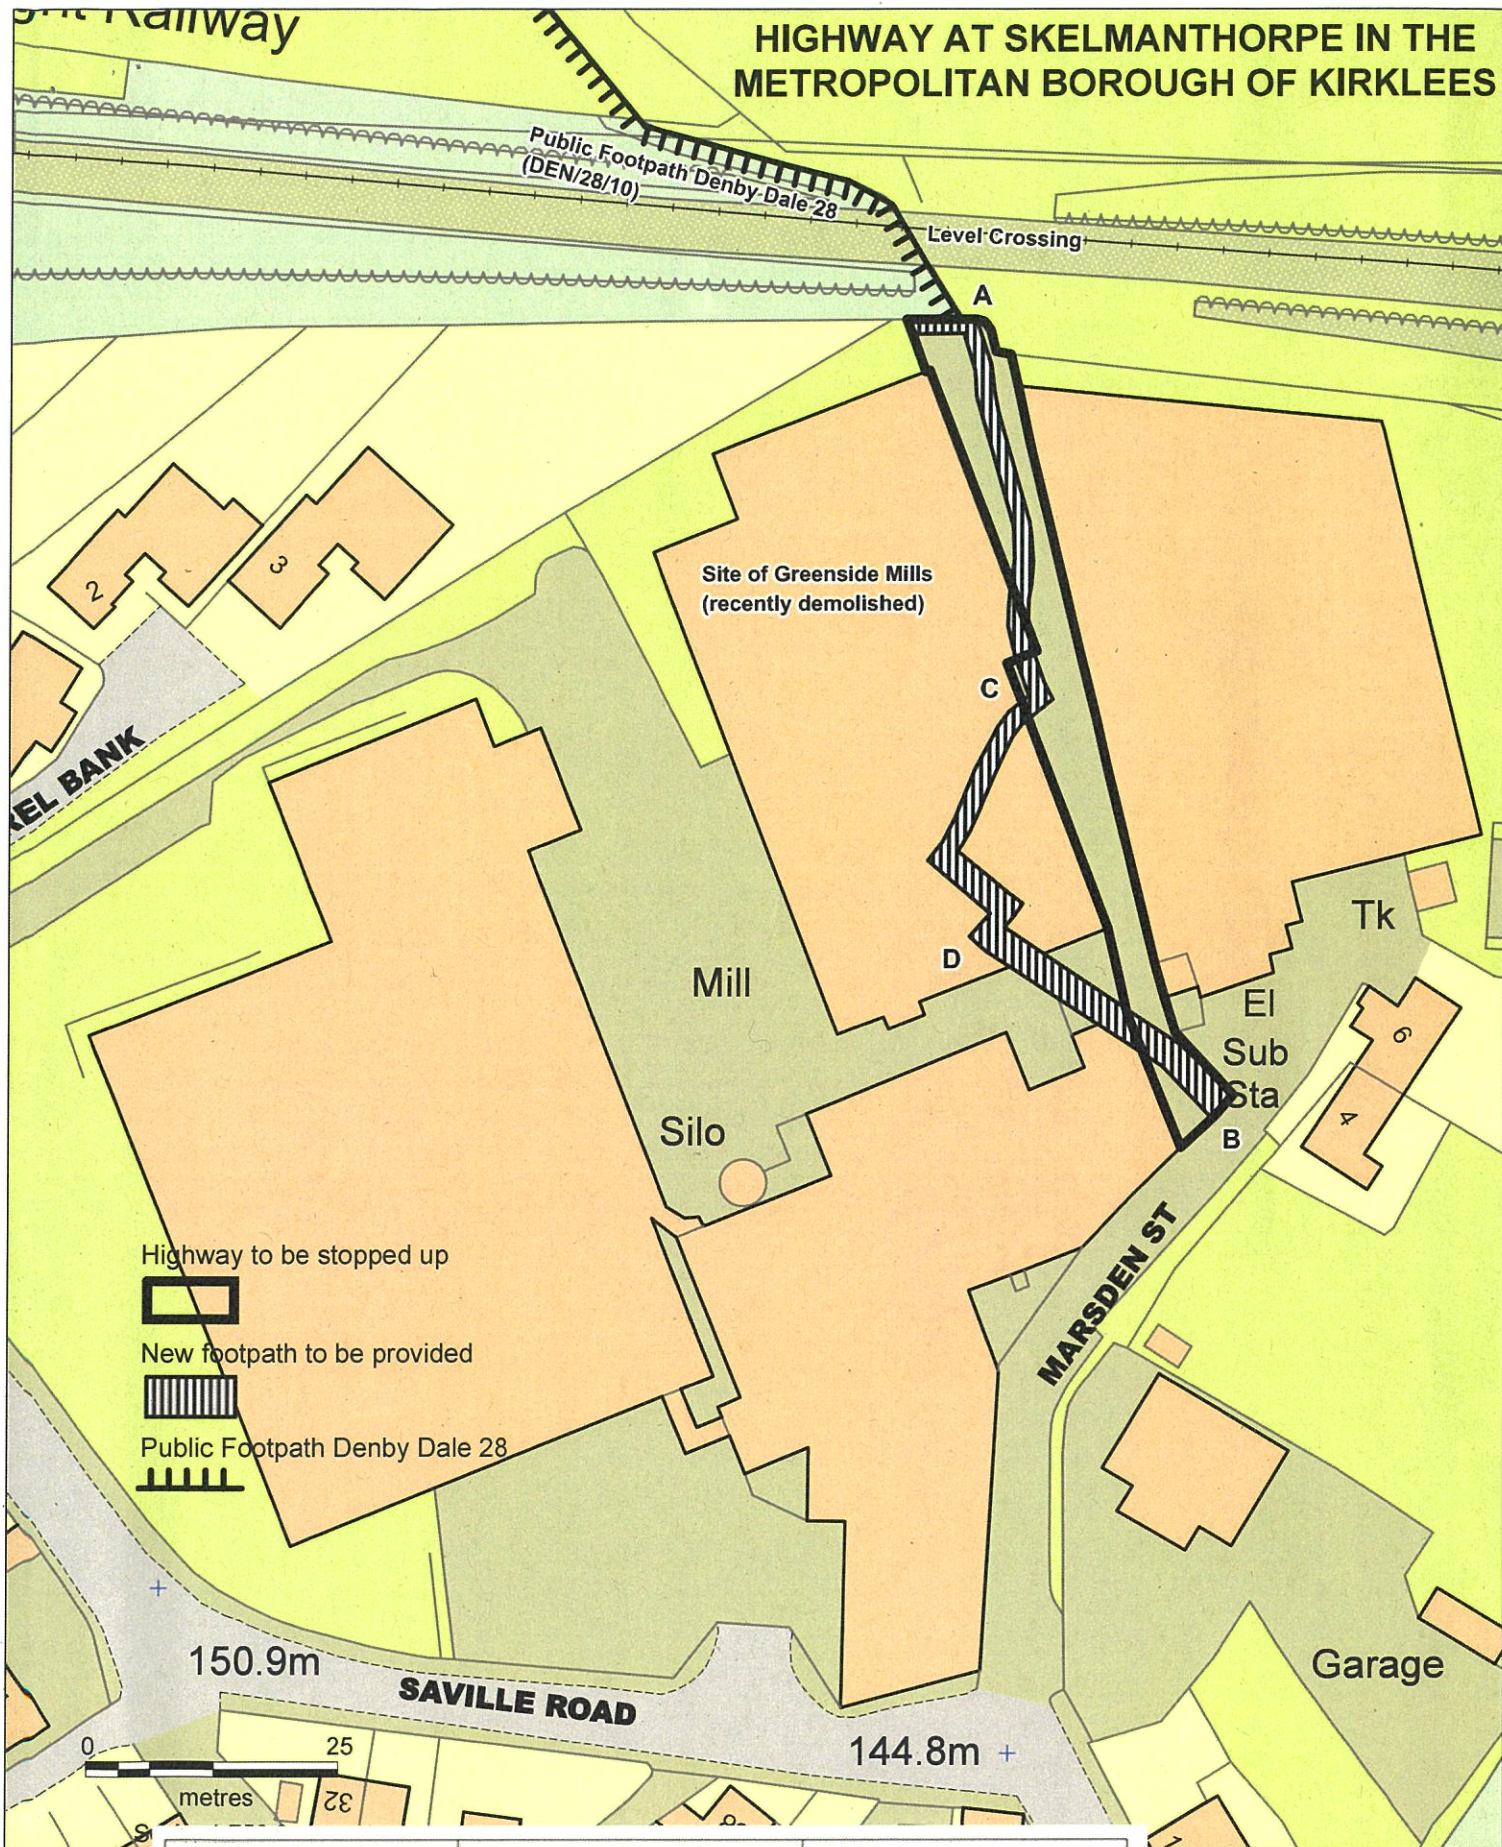
HIGHWAY AT SKELMANTHORPE IN THE METROPOLITAN BOROUGH OF KIRKLEES

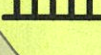

- Highway to be stopped up 
- New footpath to be provided 
- Public Footpath Denby Dale 28 

Key Scale 1:750 @ A4

Highway to be stopped up 

Proposed new highway to be provided 

National Transport Casework Team

Department for Transport

Plan No: NATTRAN/Y&H/S247/5652

Signed by Authority of the Secretary of State

On 13 March 2024

Signature

S. Zamenzadeh

SANDRA ZAMENZADEH
An Official in the
National Transport Casework Team
Department for Transport

